


BORGER I V HJØP
FOREPROJEKT
PLAN AF RÅLÆG
- 1:200

SK05

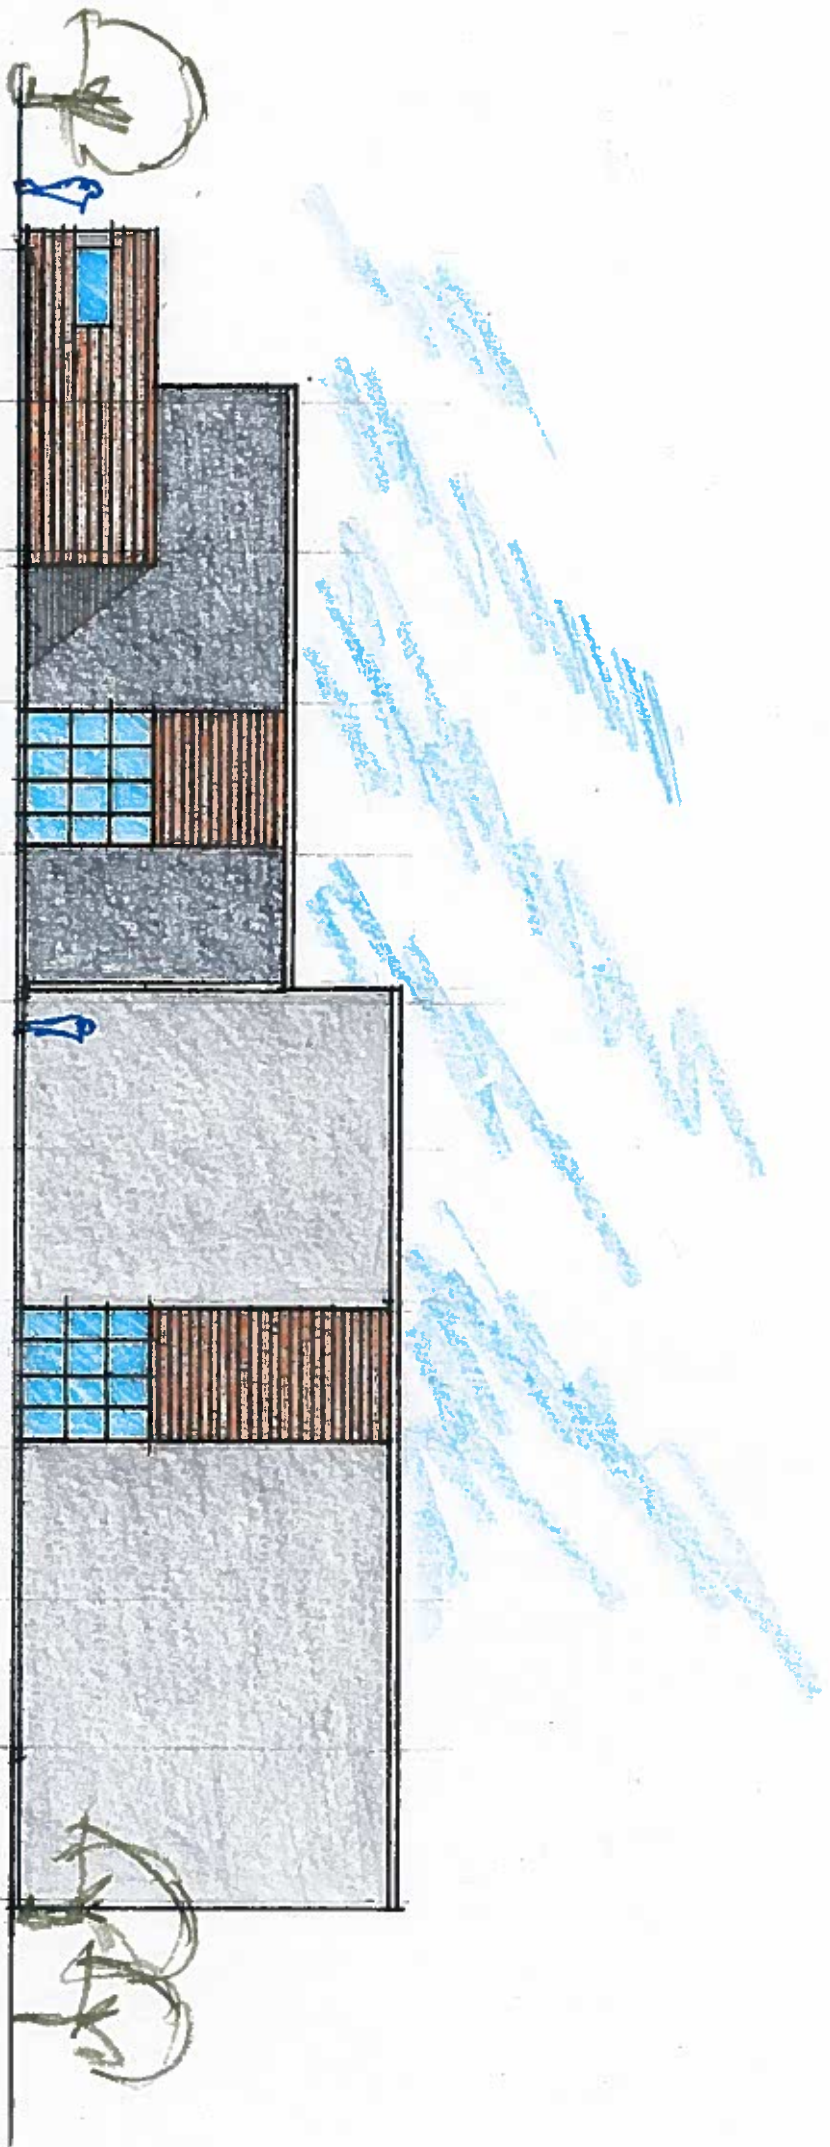


OPSTAF 7 - 1:200

BOUW IV HUOP
FORPBOJENS
OPSTAF 7


- 1:200

5106

OPSTAF 2 - 1:200

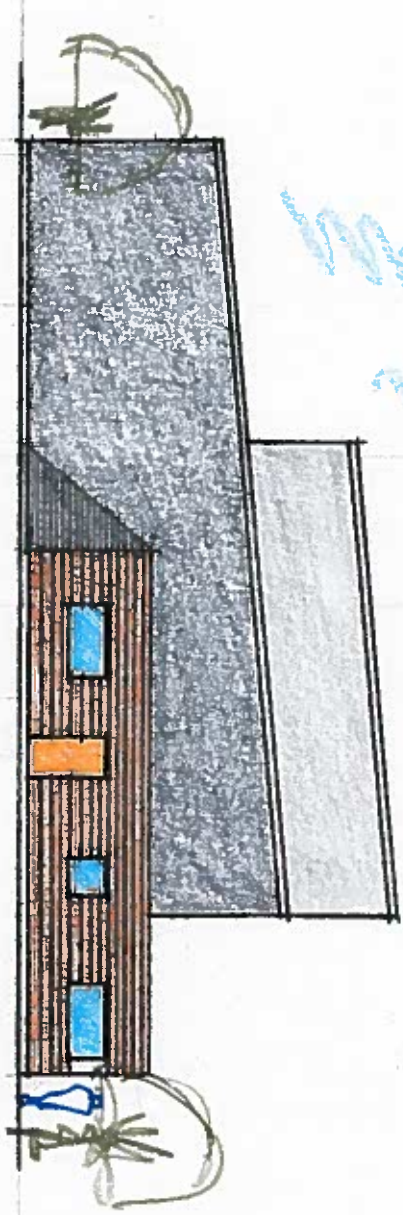


OPSTAF 4 - 1:200

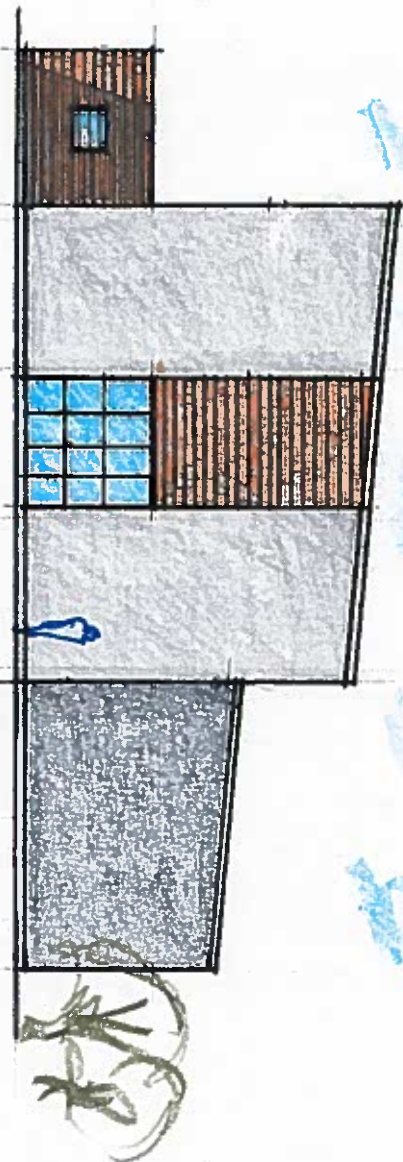

SKIZZ

BOBBI VU HUIJ
 FORPROJEKT
 OPSTAF 2 08 4 - 1:200

OPSCAF 3 - 1:200

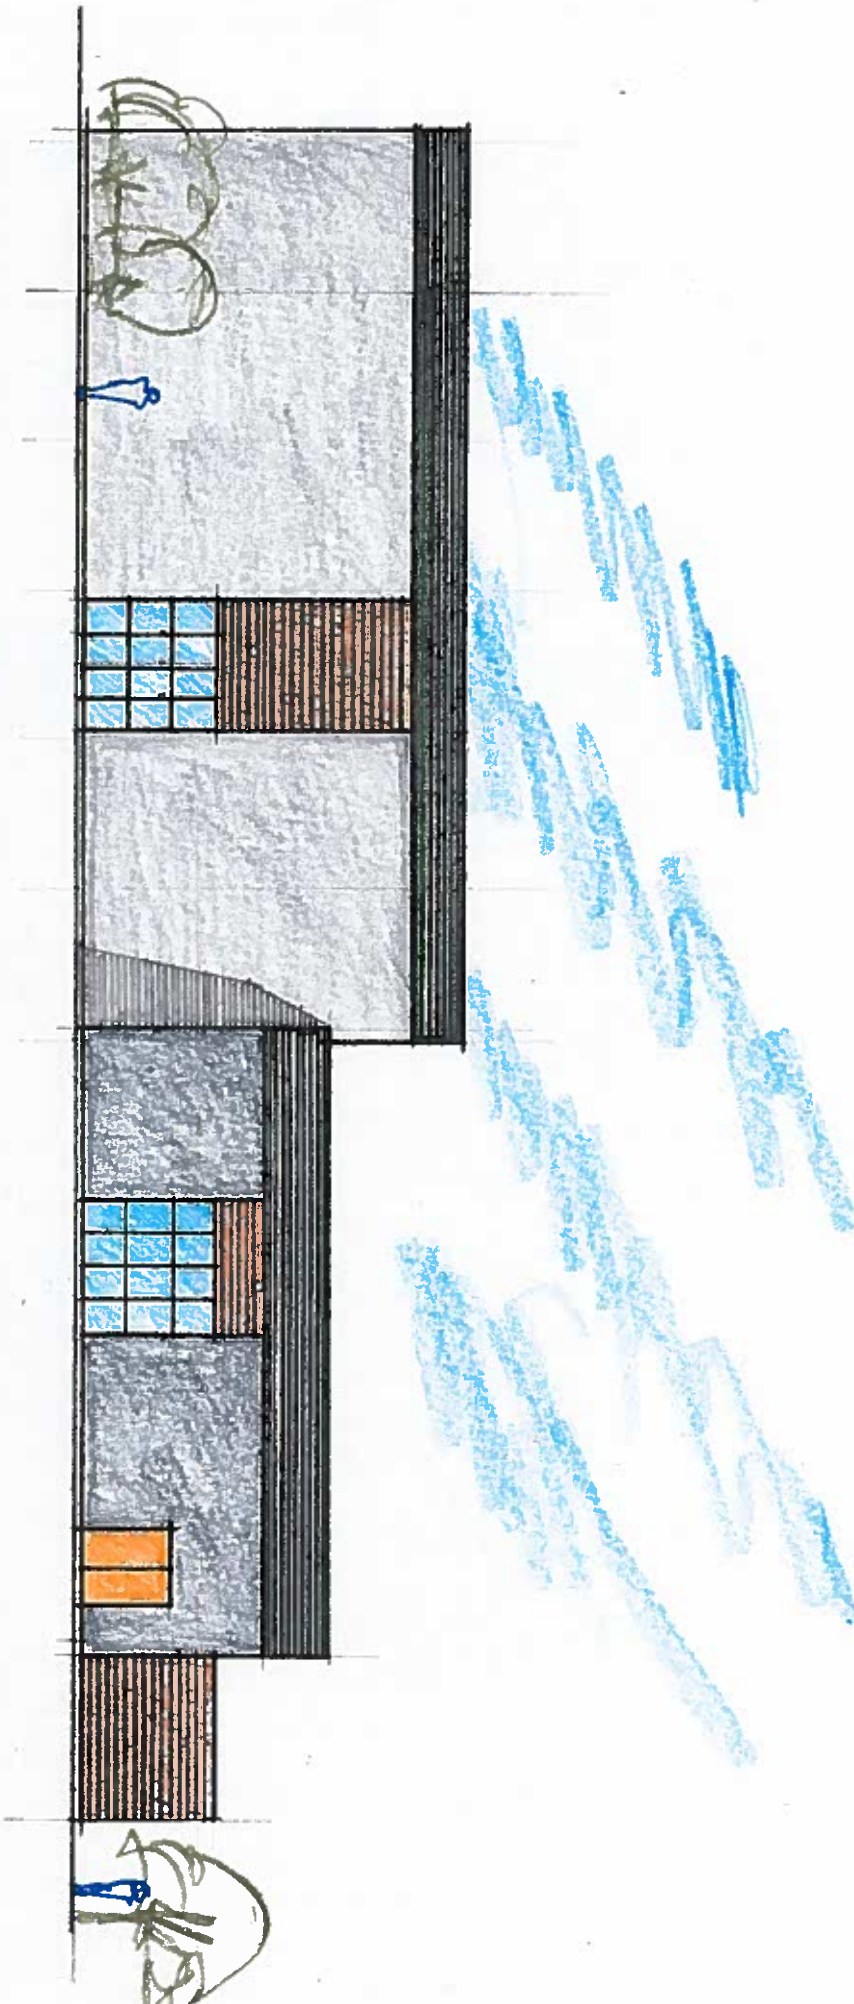

SK 08.

BOEKUP VU HUDD
FORPØRSEL
OPSCAF 3 - 1:200